


NOTES

- SURVEY AND TOPOGRAPHIC INFORMATION ON THIS PLAN TAKEN FROM AN A-Z SURVEY & TOPOGRAPHIC MAP BY HEUDRIKS ASSOCIATES, LAND SURVEYORS DATED 1/17/91
- AREA OF SITE 41,696.50 SF
- AREA OF BUILDING - 3,904 SF
- AREA OF PAVING 18,758 SF
- AREA OF BUILDING & PAVING - 22,660 SF
- LOT COVERAGE - BUILDING + PAVING / TOTAL AREA = 50.7%
- PARKING - 17 CARS

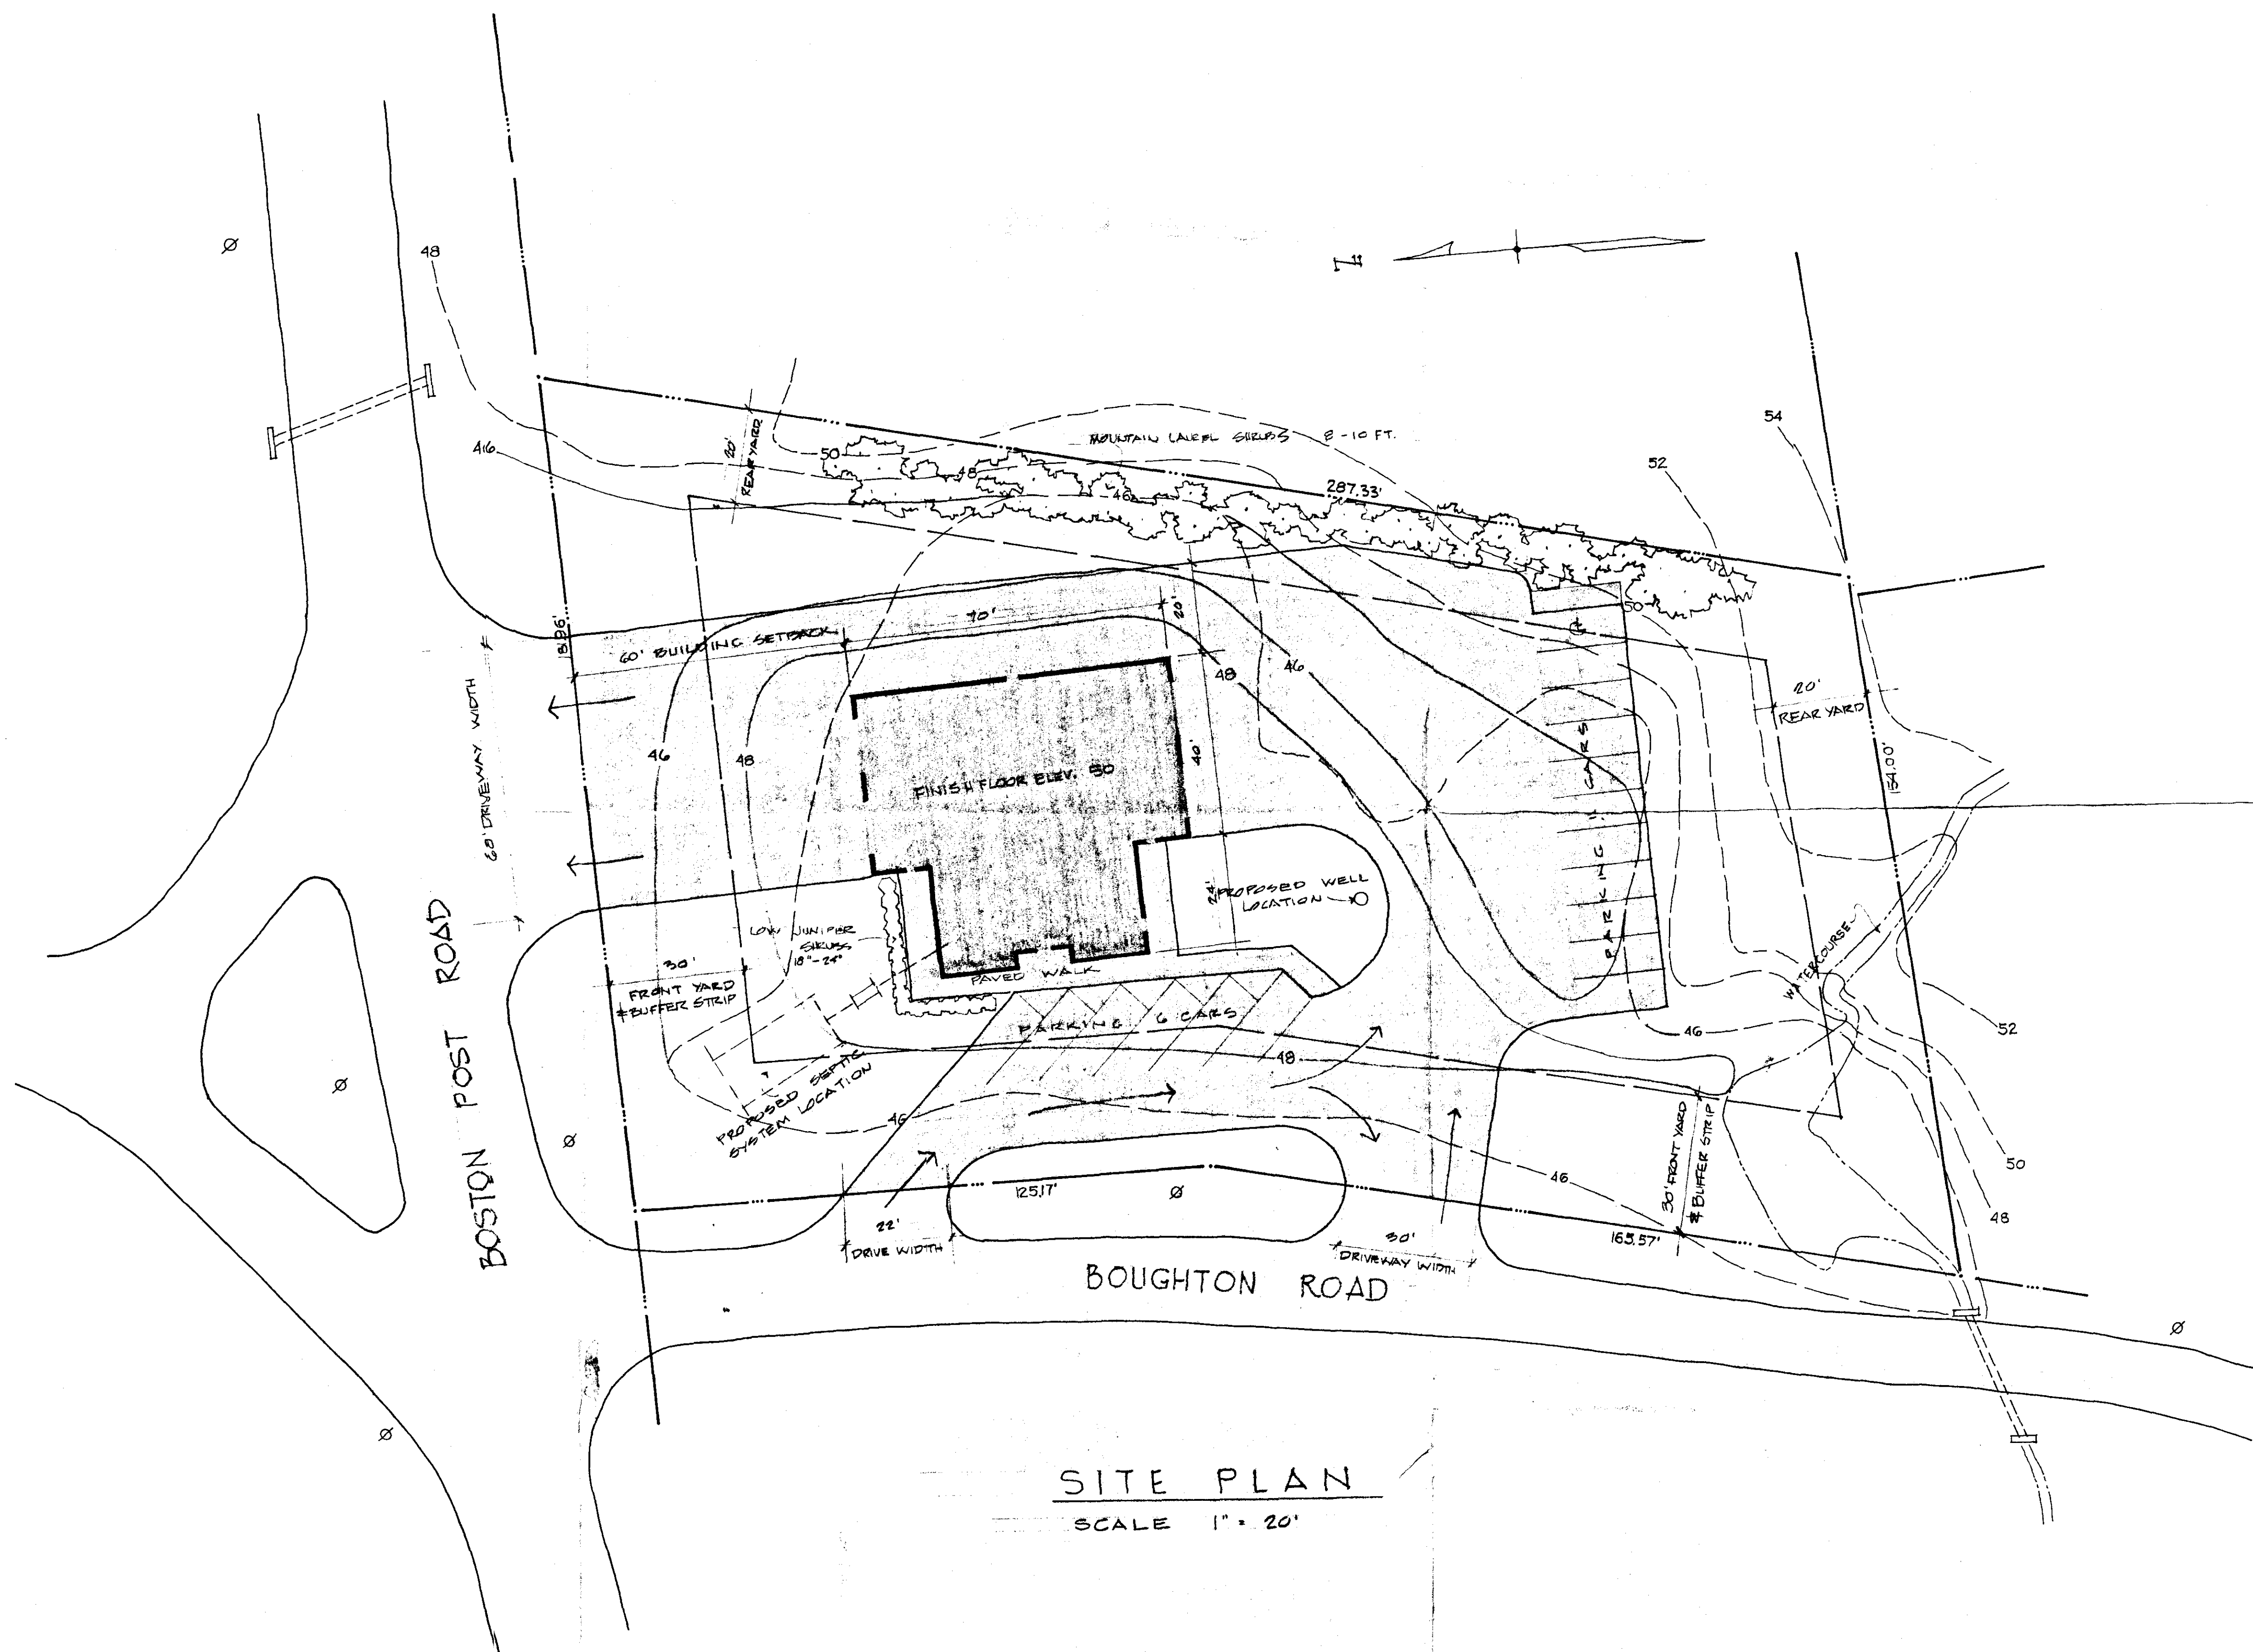

SITE PLAN

SCALE 1" = 20'

1	ADD 2' TO WEST WING	2/6/91
No	REVISIONS/SUBMISSIONS	Date
STEPHEN J. JONCUS AIA ARCHITECT 13 CHADWICK DRIVE OLD LYME, CT 06371 (203) 434-0101		
OLD LYME FIRE DEPARTMENT FIRE AND AMBULANCE SUBSTATION ROUTE 1, LAYSVILLE, OLD LYME, CONNECTICUT		
Drawing Title PRELIMINARY SITE PLAN		
Design	SJJ	Project No. 86-232
Drawn	SJJ	Scale 1/8" = 1'-0"
Checked		Drawing No.
Reviewed		
Date	JAN 10, 1991	TWO TWO

189 Boston Post Rd Case 91-23B