


NOTES

BUILDING CODE CRITERIA

USE GROUP B - BUSINESS


CONSTRUCTION TYPE - 3B

HEIGHT & AREA LIMITATIONS
ALLOWED - 3 STORY, 40 FT, 14,400 SF
ACTUAL - 1 STORY, 18 FT, 3,812 SF

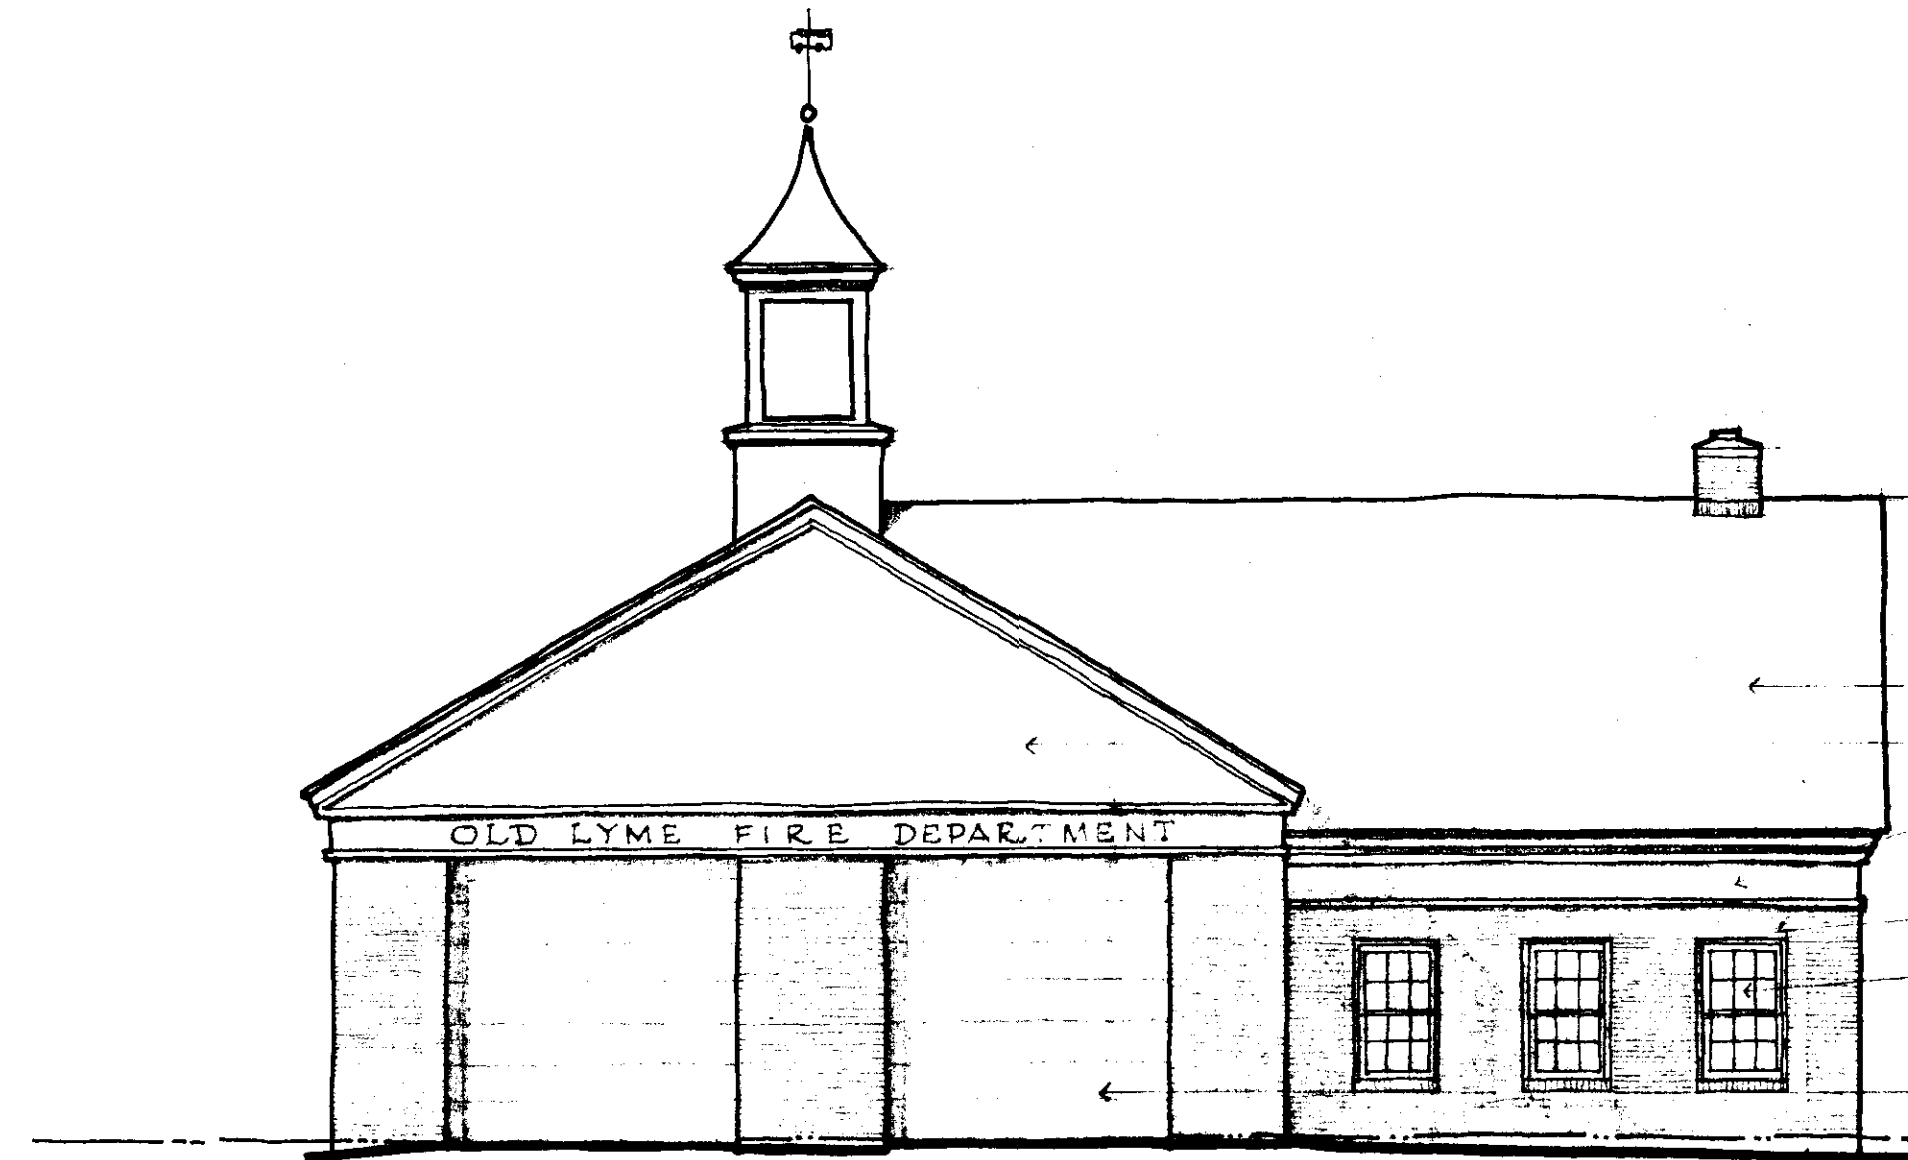


NORTH ELEVATION
SCALE 1/8" = 1'-0"


ASPHALT SHINGLE ROOF -
EXTERIOR INSULATION &
FINISH SYSTEM
4" FACE BRICK ON 8" BLOCK WALL
DOUBLE GLAZED GLAD WINDOWS
GLAZED & INSULATED
METAL DOOR & FRAME
INSULATED METAL
OVERHEAD DOORS

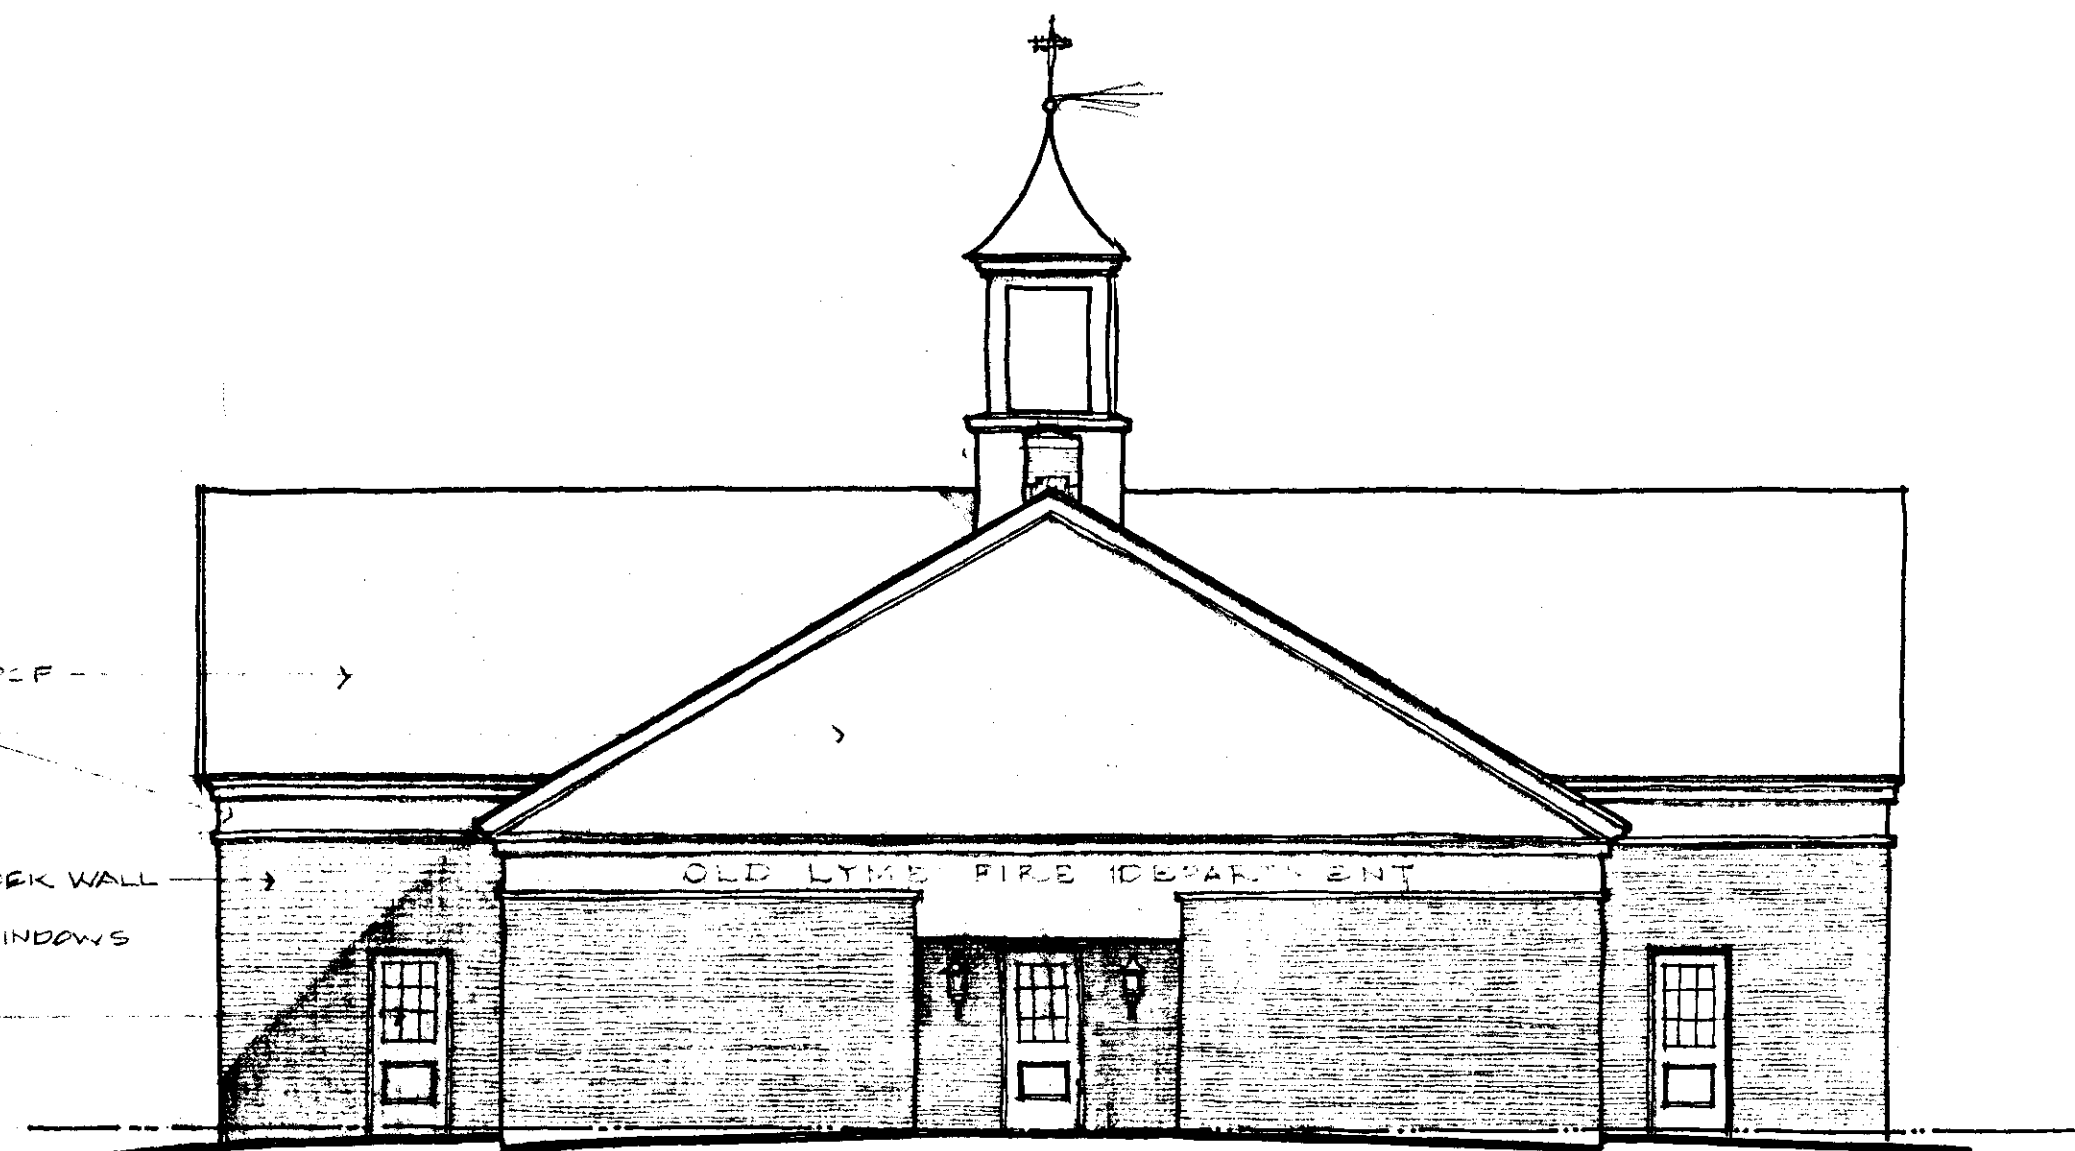

WEST ELEVATION
SCALE 1/8" = 1'-0"

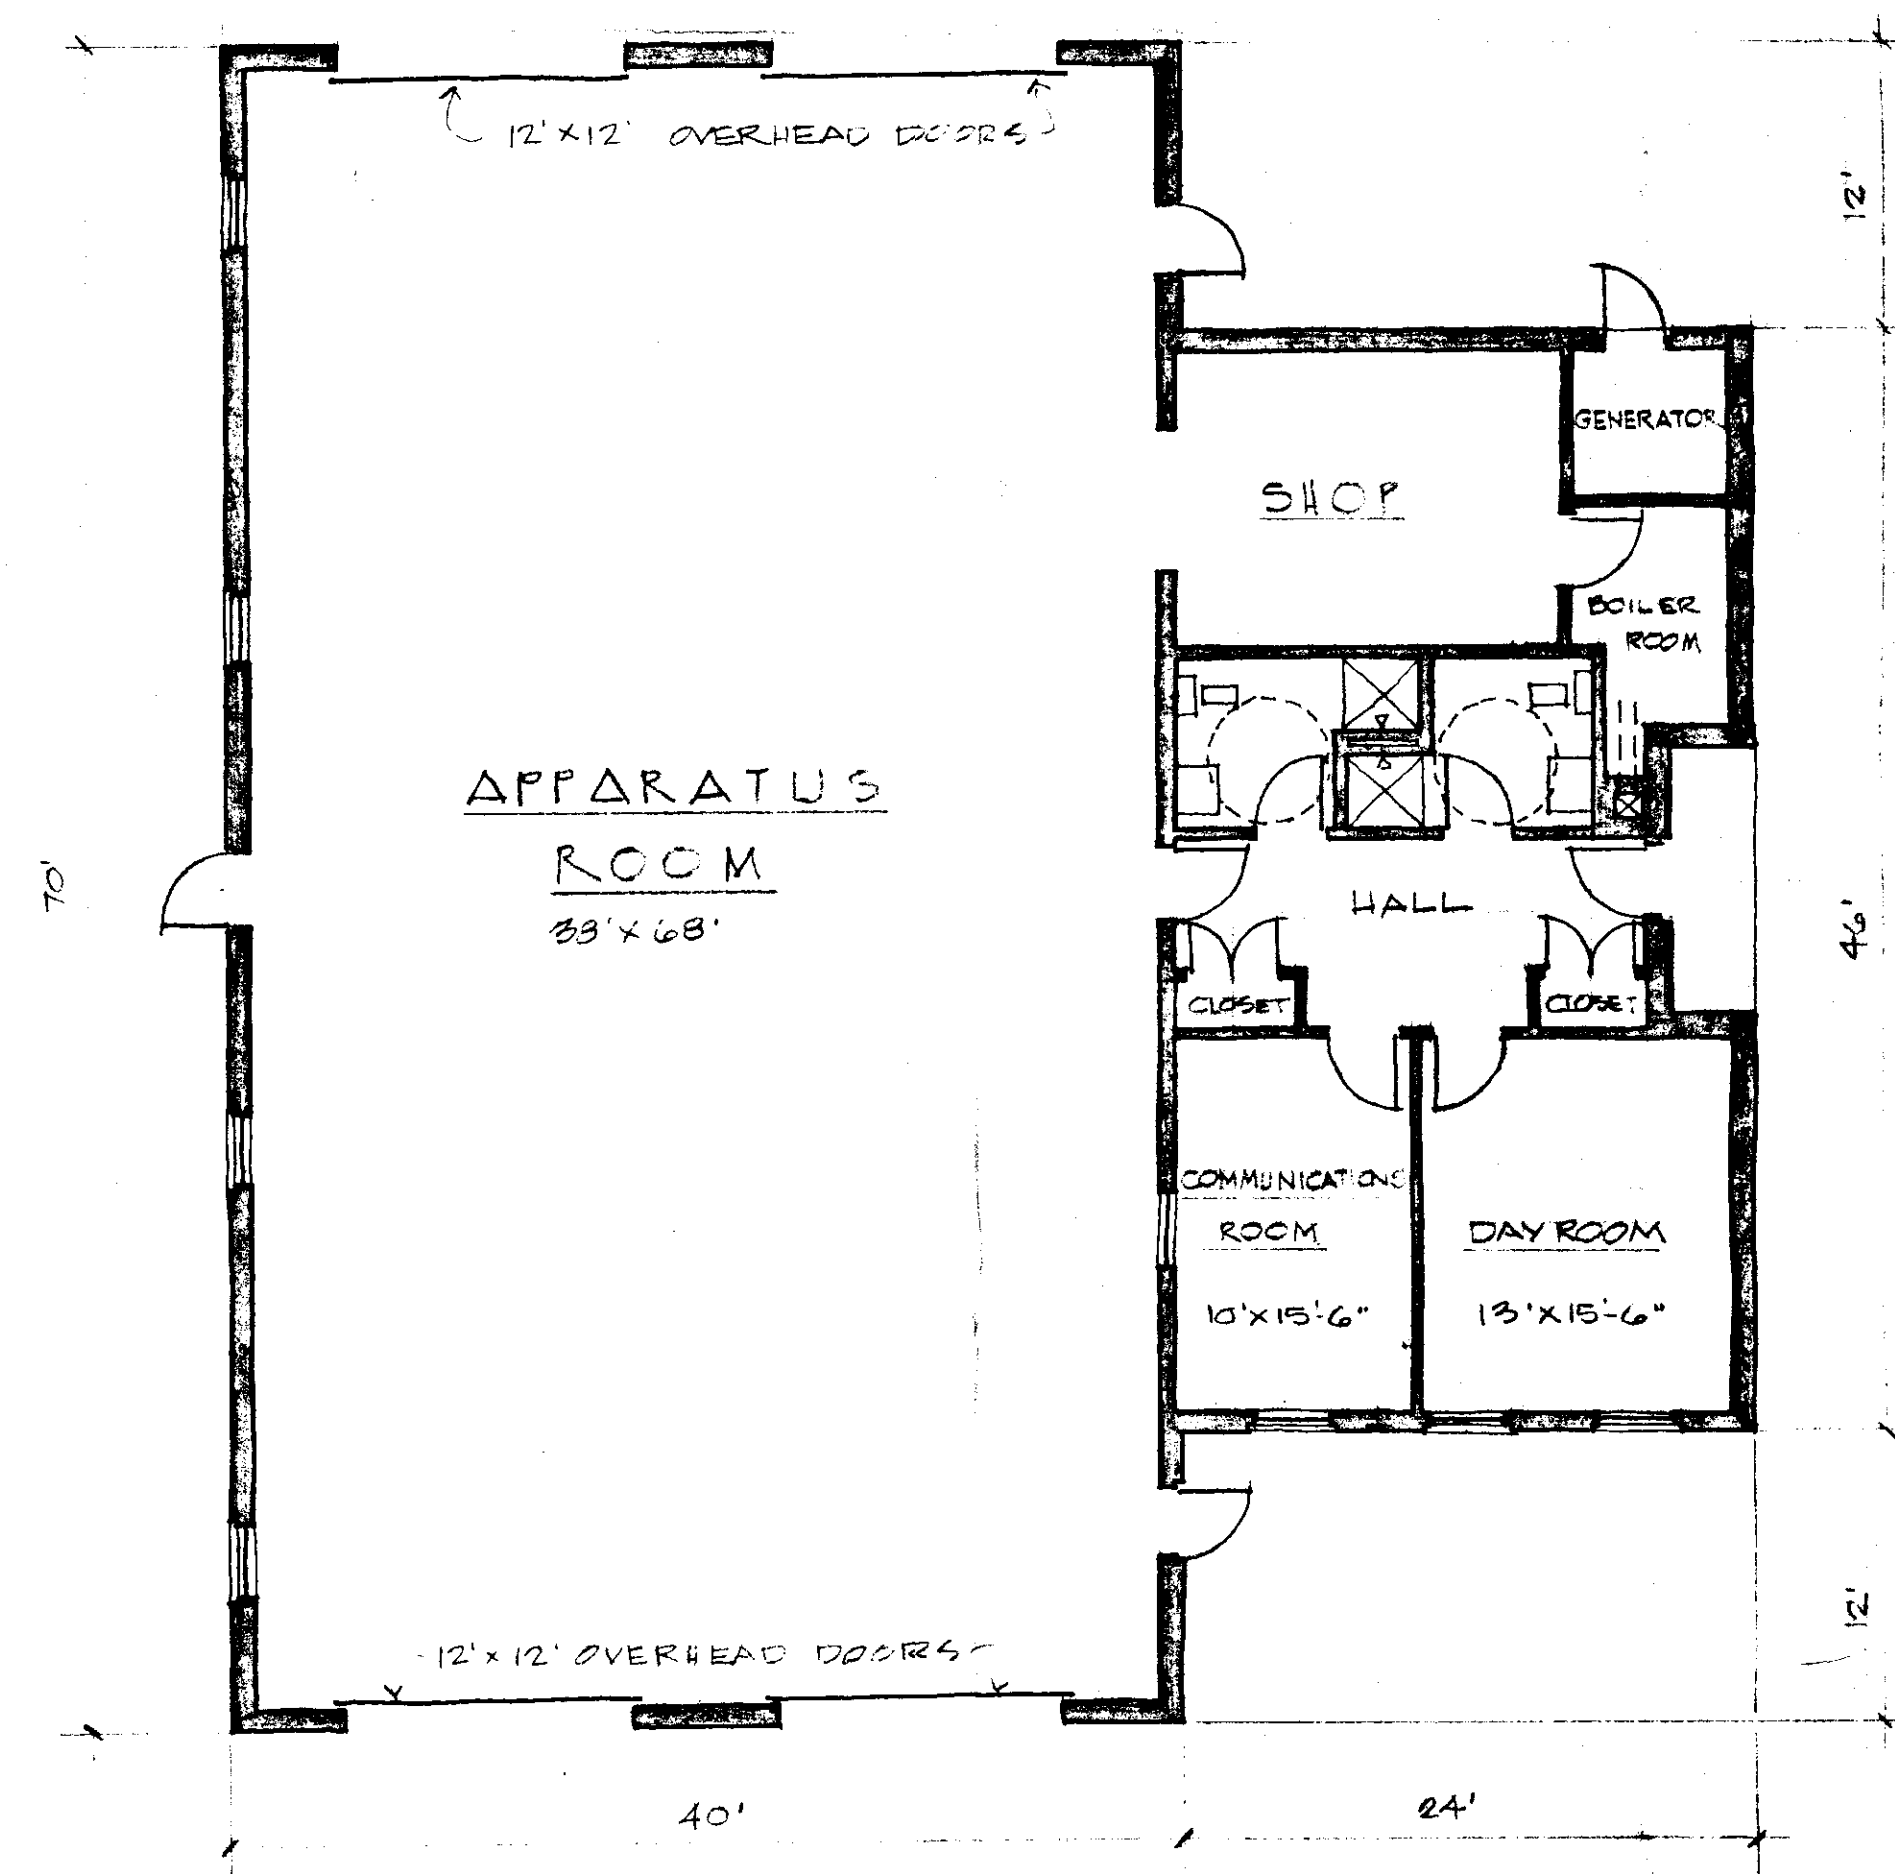

FLOOR PLAN
SCALE 1/8" = 1'-0"

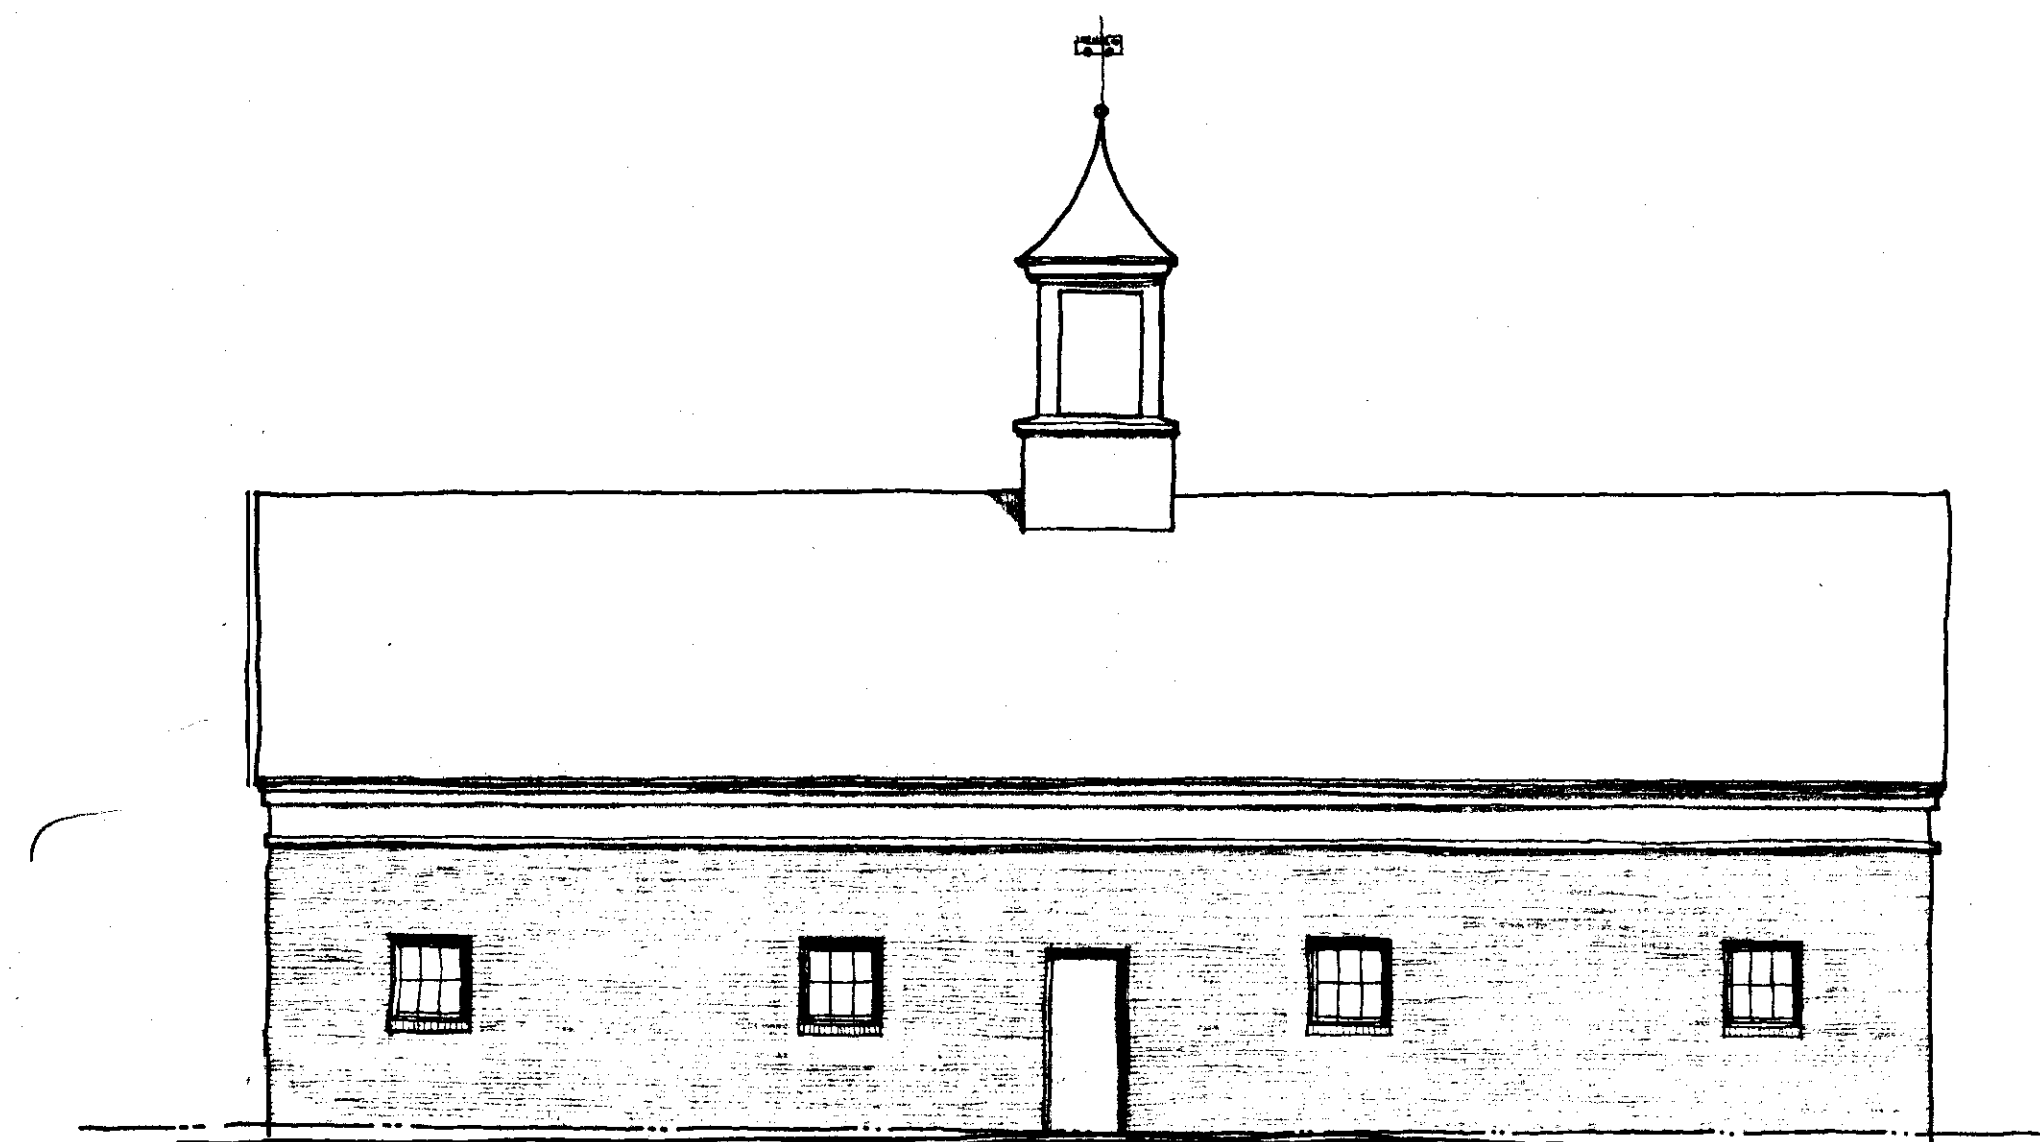

EAST ELEVATION
SCALE 1/8" = 1'-0"

189 Boston Post Rd Case 91-23A

1	ADD 2' TO WEST WING	2/6/91
No	REVISIONS/SUBMISSIONS	Date
STEPHEN J. JONCUS AIA - ARCHITECT 13 CHADWICK DRIVE OLD LYME, CT 06371 (203) 434-0101		
OLD LYME FIRE DEPARTMENT FIRE AND AMBULANCE SUBSTATION ROUTE 1, LAYSVILLE, OLD LYME, CONNECTICUT		
PRELIMINARY DRAWINGS PLAN AND ELEVATIONS		
Seal	Designed SJJ	Project No. 06-232
	Drawn SJJ	Scale 1/8" = 1'-0"
	Checked	Drawing No.
	Reviewed	
	Date JUN 18, 1991	ONE TWO